
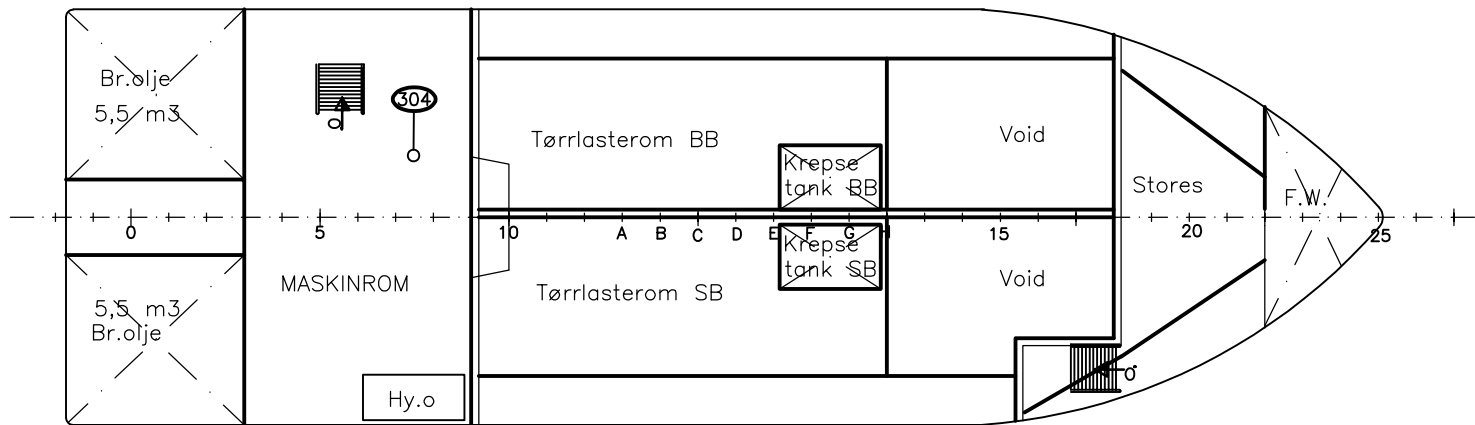


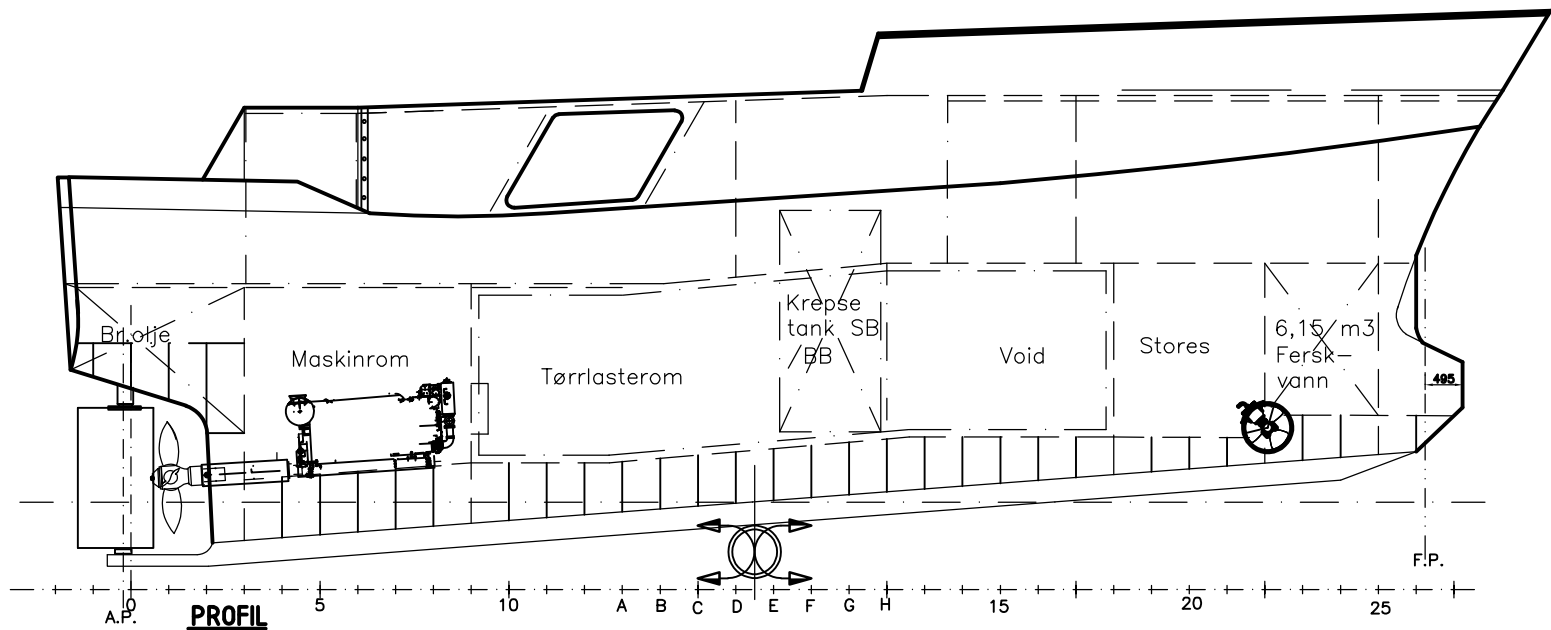

U/ HOVED DEKK

HOVEDDIMENSJONER

LENGDE O.A.	19,71 M
LENGDE P.P.	16,52 M
BREDDEN PÅ SPANT	5,50 M
DYBDE I RISS	3,00 M
SPANTEAVSTAND	0,50 M
DYPGÅENDE SVL.	2,68 M

MARINE DIESEL OIL (0.85 T/m3)						
TK.	DESCRIPTION	VOL (m3)	LCG FWD AP	TCG FROM CL	VCG above BL	MAX IT (m4)
2	BR. O. HEKKTANK SB	5,54	0,51	1,24	2,23	2,0
3	BR. O. HEKKTANK BB	5,54	0,51	-1,24	2,23	2,0
TOTAL CAPACITY		11,08				

POTABLE WATER (1.00 T/m3)						
TK.	DESCRIPTION	VOL (m3)	LCG FWD AP	TCG FROM CL	VCG above BL	MAX IT (m4)
1	F.V. FORPEAKTANK	6,15	15,57	0,00	2,01	2,1
TOTAL CAPACITY		6,15				

CARGO TANKS (1.025 T/m3)						
TK.	DESCRIPTION	VOL (m3)	LCG FWD AP	TCG FROM CL	VCG above BL	MAX IT (m4)
6	KREPSETANK SB	3,42	9,25	0,53	2,40	0,1
7	KREPSETANK BB	3,42	9,25	-0,53	2,40	0,1
TOTAL CAPACITY		6,84				

A1	10.07.24	OMBYGGING 2024			
REV.:	DATE:	DESCRIPTION:	REV.:	DATE:	DESCRIPTION:
Revision system for drawings A1 Issued to yard for approval. An Reissued to yard for approval. 0A Issued to class/authority for approval. 0n Reissued to class/authority for approval. 1 Approved by class/authority. 2.. Possible changes during construction THIS DRAWING AND/OR SPECIFICATION IS OUR PROPERTY AND IS NOT TO BE USED OR DISCLOSED FOR ANY THIRD PERSON WITHOUT OUR PERMISSION.			ORDER : KENFISH		
			YARD No.: LK 3109		
			NAME: ARKTOS		
			SCALE: 1:100		
			DATE: 10.07.24		
OWNER: CLASS INST. AUTHORITY: APPROVED			Atlantconsult AS Industriveien 11B 6517 Kristiansund.N - NORWAY TLF.:71 58 80 40 TLFAX.:71 58 80 50		
			DRAWN BY: VJ		
			CONTROL:		
			REPLACEMENT FOR:		
			DRAWING No.: 0965-2-001		
TANKPLAN			REV.No.: 0		
			CADFILE: 09652001		